




EUTAW STREET AT 301 WEST PRESTON STREET

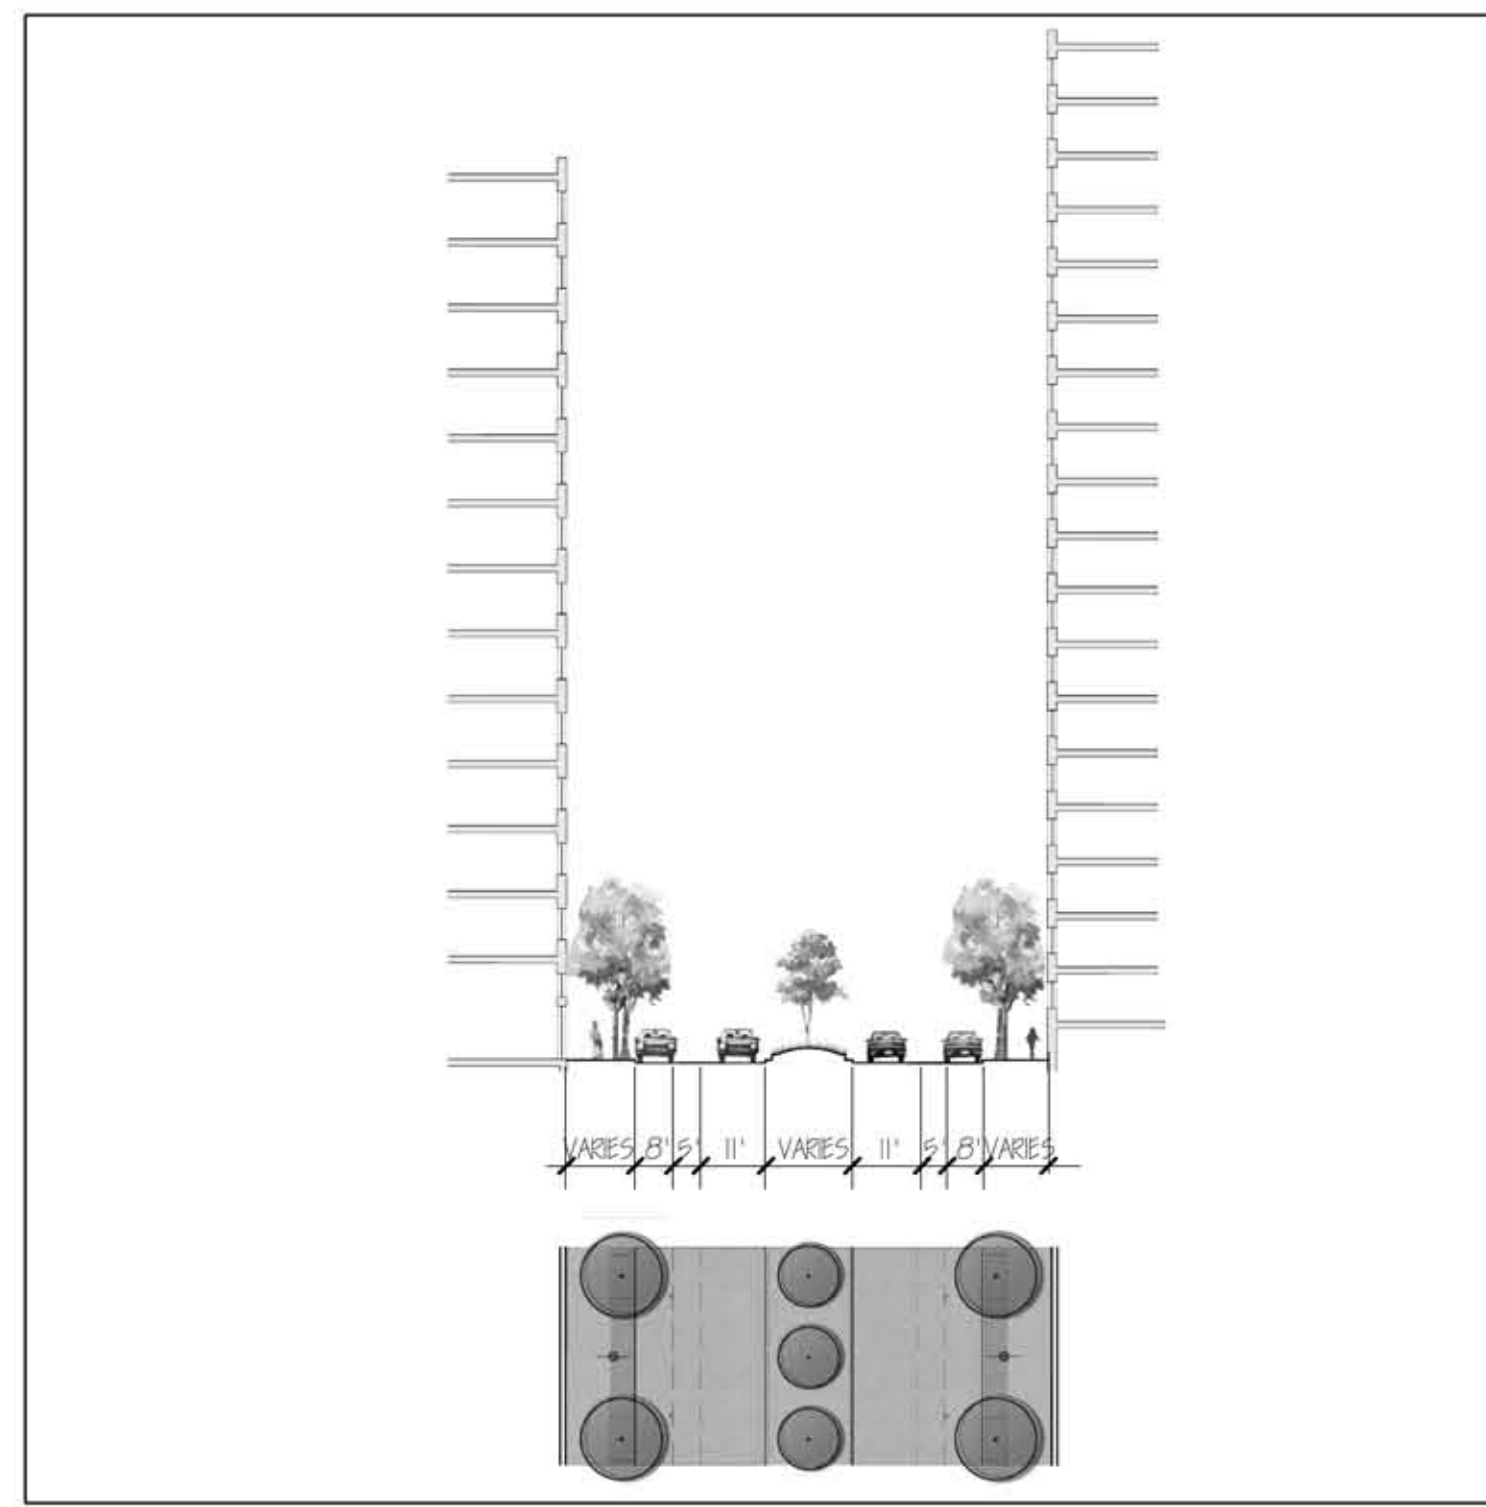


EUTAW STREET

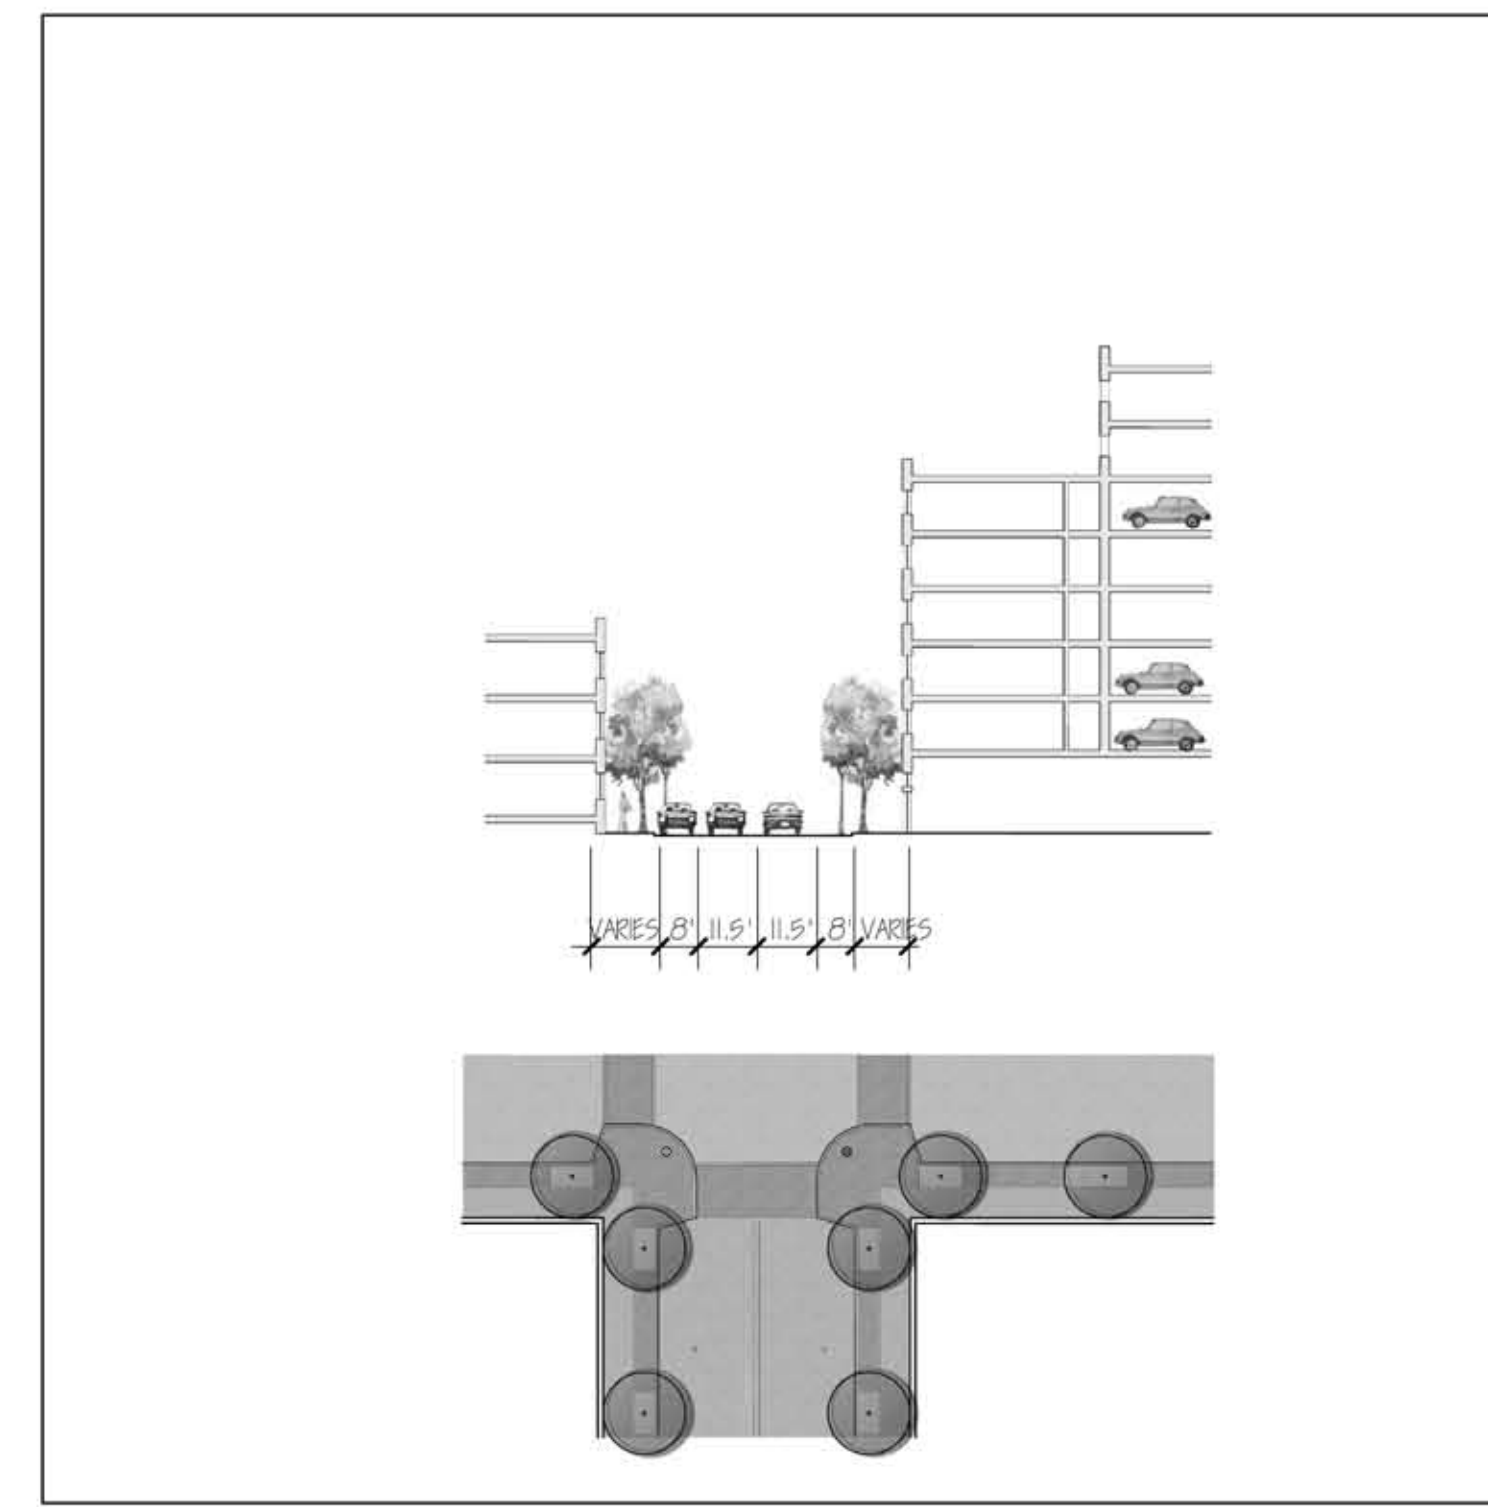


MADISON AVENUE

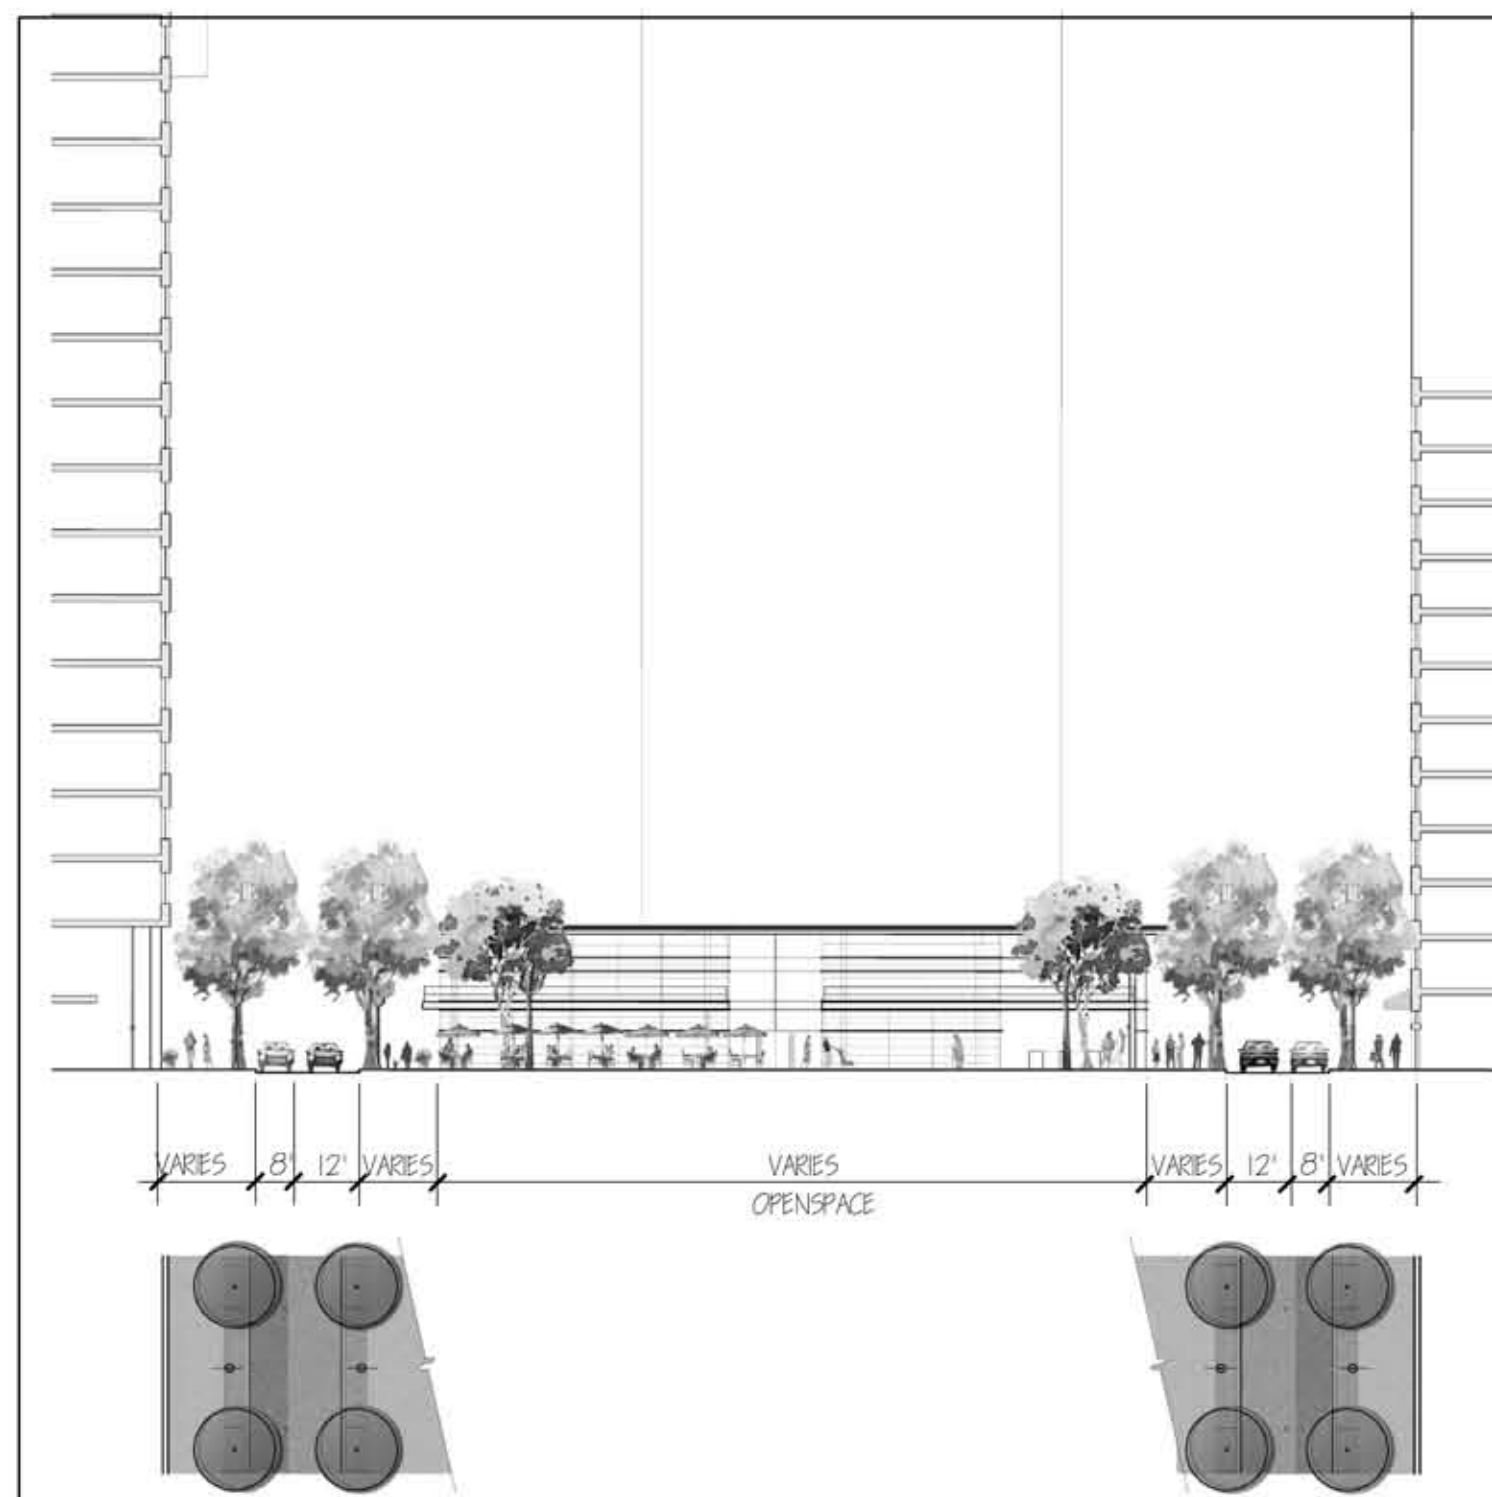


WEST PRESTON STREET OPEN SPACE

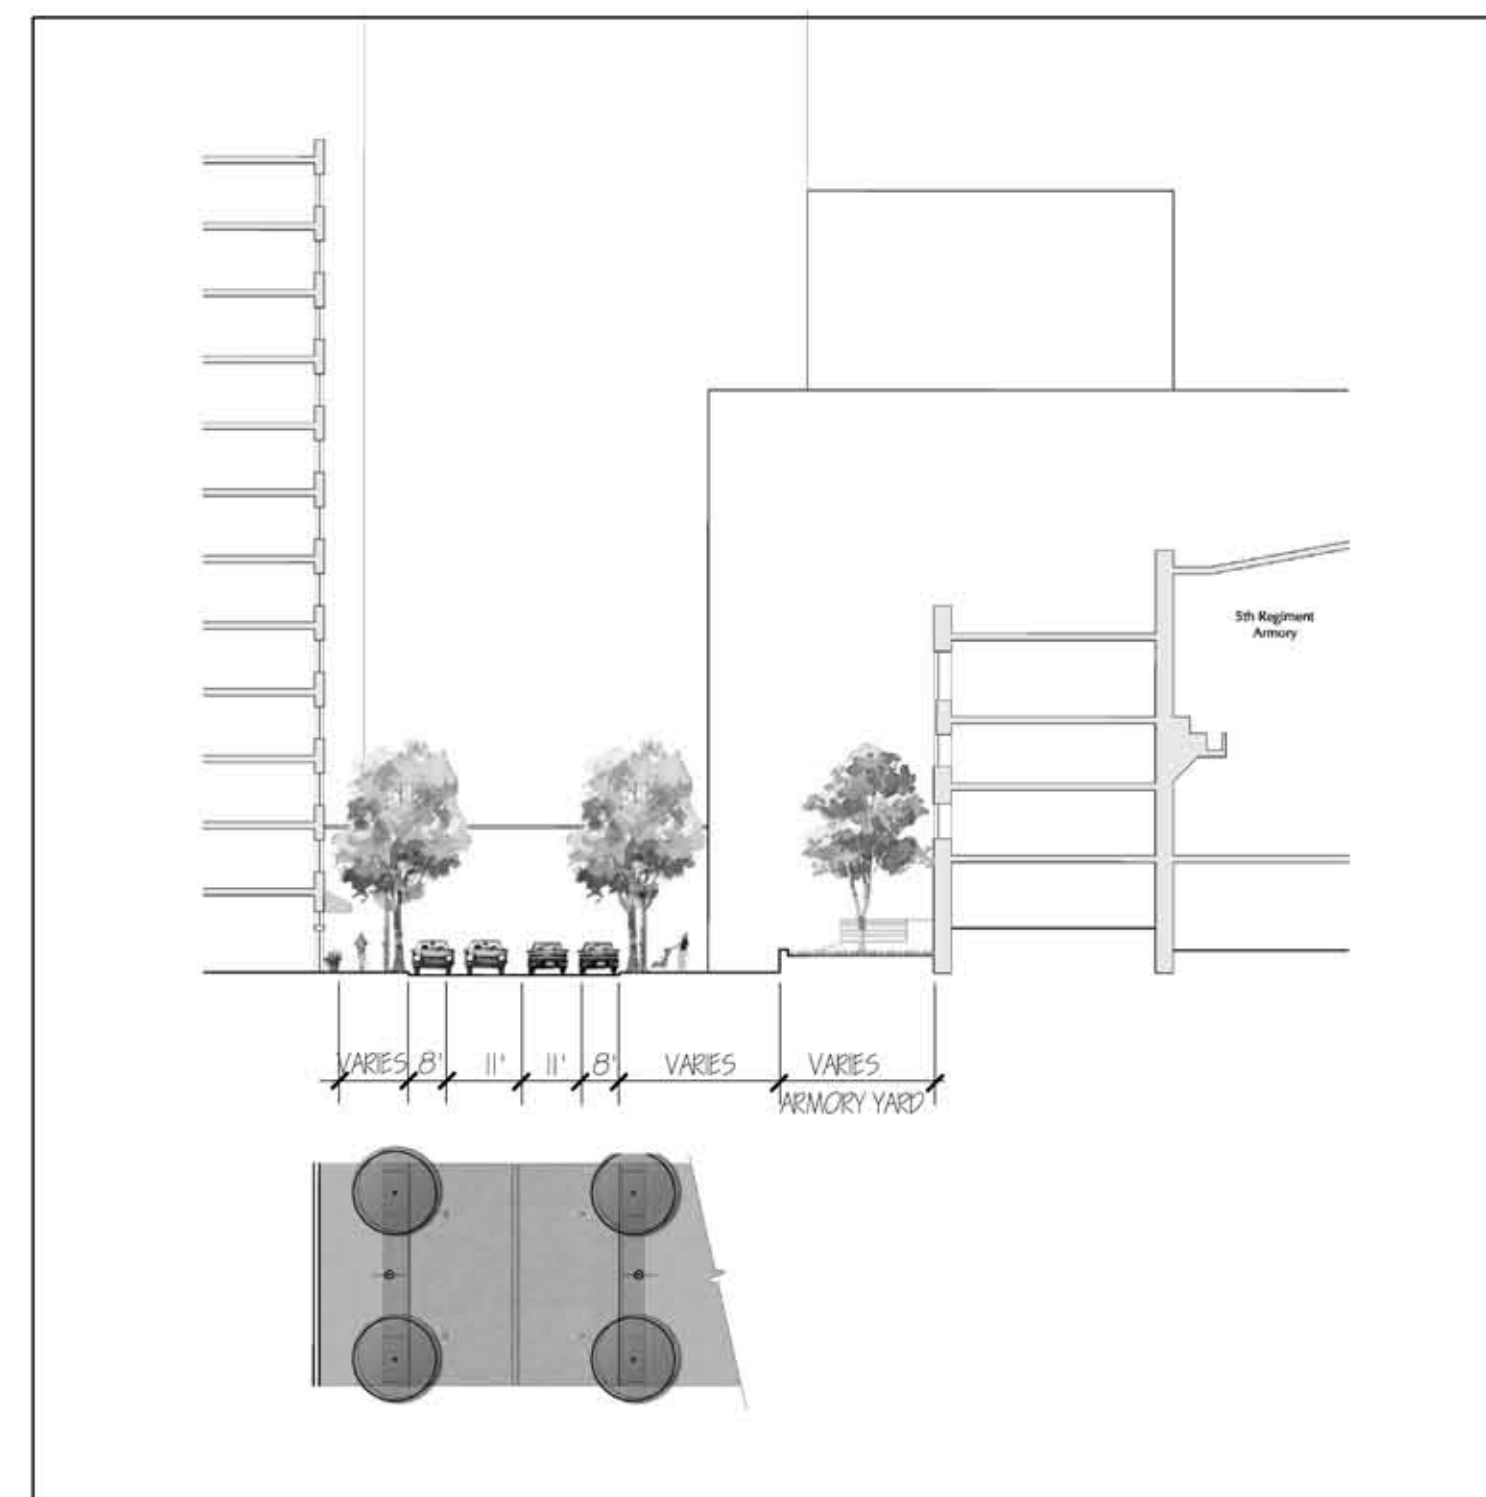

WEST PRESTON STREET AT ARMORY

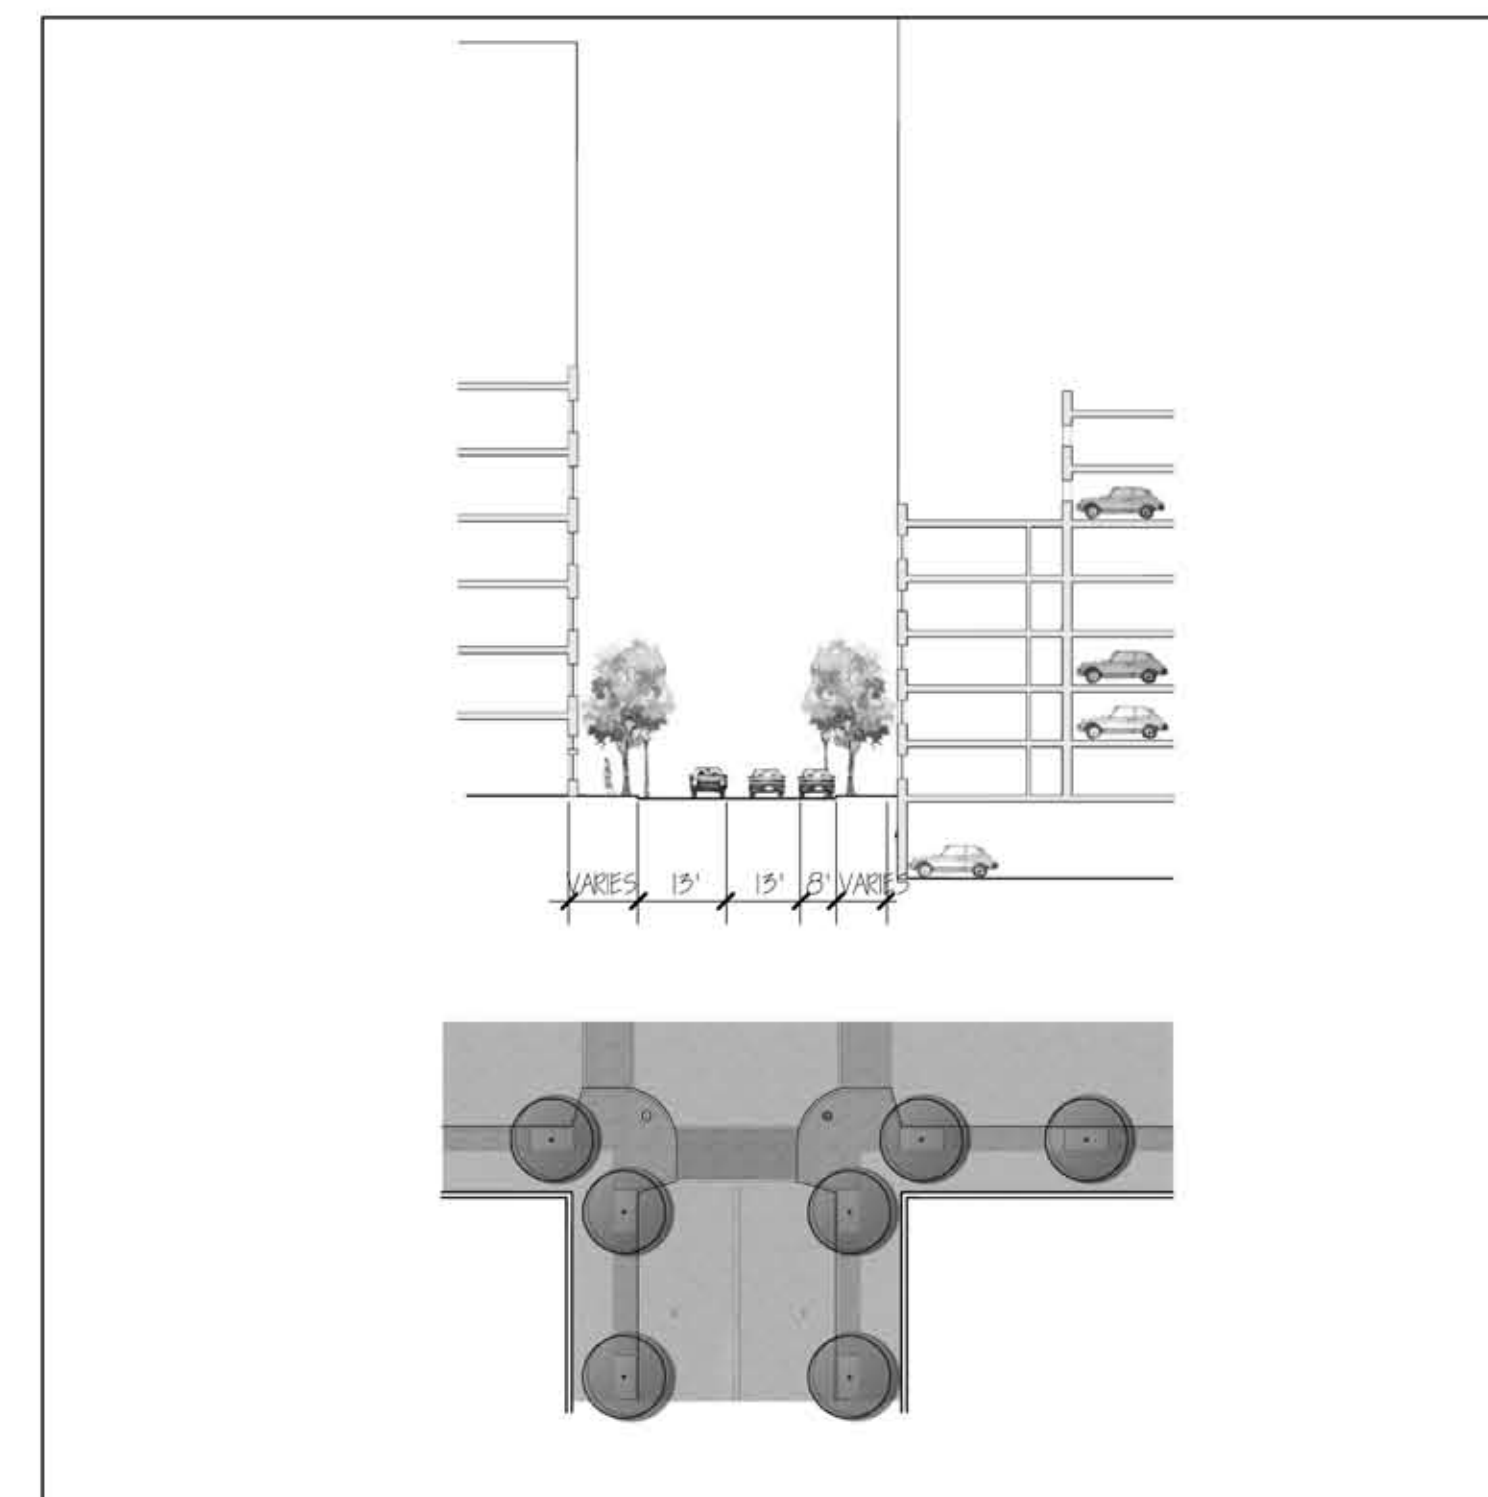

HOFFMAN STREET

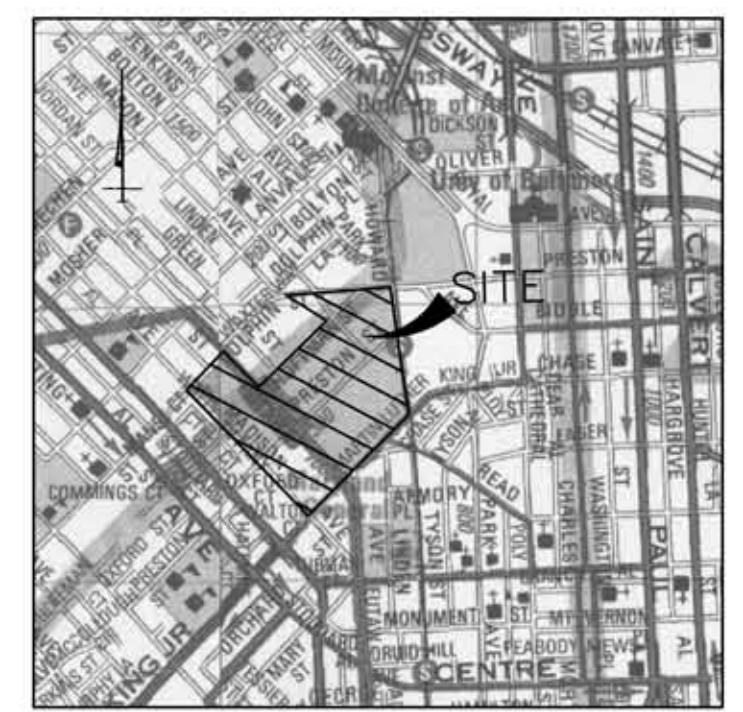

VICINITY MAP

SCALE: 1"=100'
 COPYRIGHT ADC THE MAP PEOPLE
 PERMITTED USE NUMBER 20805147

GENERAL NOTES:

1. STREETScape SECTIONS ARE ILLUSTRATIVE AND SUBJECT TO CHANGE.
2. STREETScape SECTIONS ARE SUBJECT TO FINAL DESIGN REVIEW BY PLANNING COMMISSION.

STATE CENTER TRANSIT ORIENTED
 DEVELOPMENT BUSINESS PLANNED
 UNIT DEVELOPMENT

DATE: JULY 9, 2008

PRESIDENT OF CITY COUNCIL _____ DATE _____

MAYOR _____ DATE _____

ORDINANCE NUMBER _____

REVISIONS		
DATE	BY	DESCRIPTION

GRAPHIC SCALE
 NOT TO SCALE

